


TO KABRI DUNGARI

R O A D TO JAIPUR

APPROVED BUILDING PLAN OF PRABHA DEVI MEMORIAL MAHAVIDHYALYA VILL. KABRI DUNGRI MUNDOTA RUN BY PRABHA DEVI MEMORIAL SHOD EVAM SHIKSHAN SANSTHAN SITUED AT KHASRA NO. 31/2, 975/2, 556, 557, 558, 555/1, 555/2, 555/3, 557/1 VILL. KABRI DUNGRI, SHERAWATPURA, MUNDOTA, POST KALWAR, TEH. AMER, DIST. JAIPUR (RAJ.) PIN. 303706,

TOTAL LAND AREA = 7200.00 SQ MTR

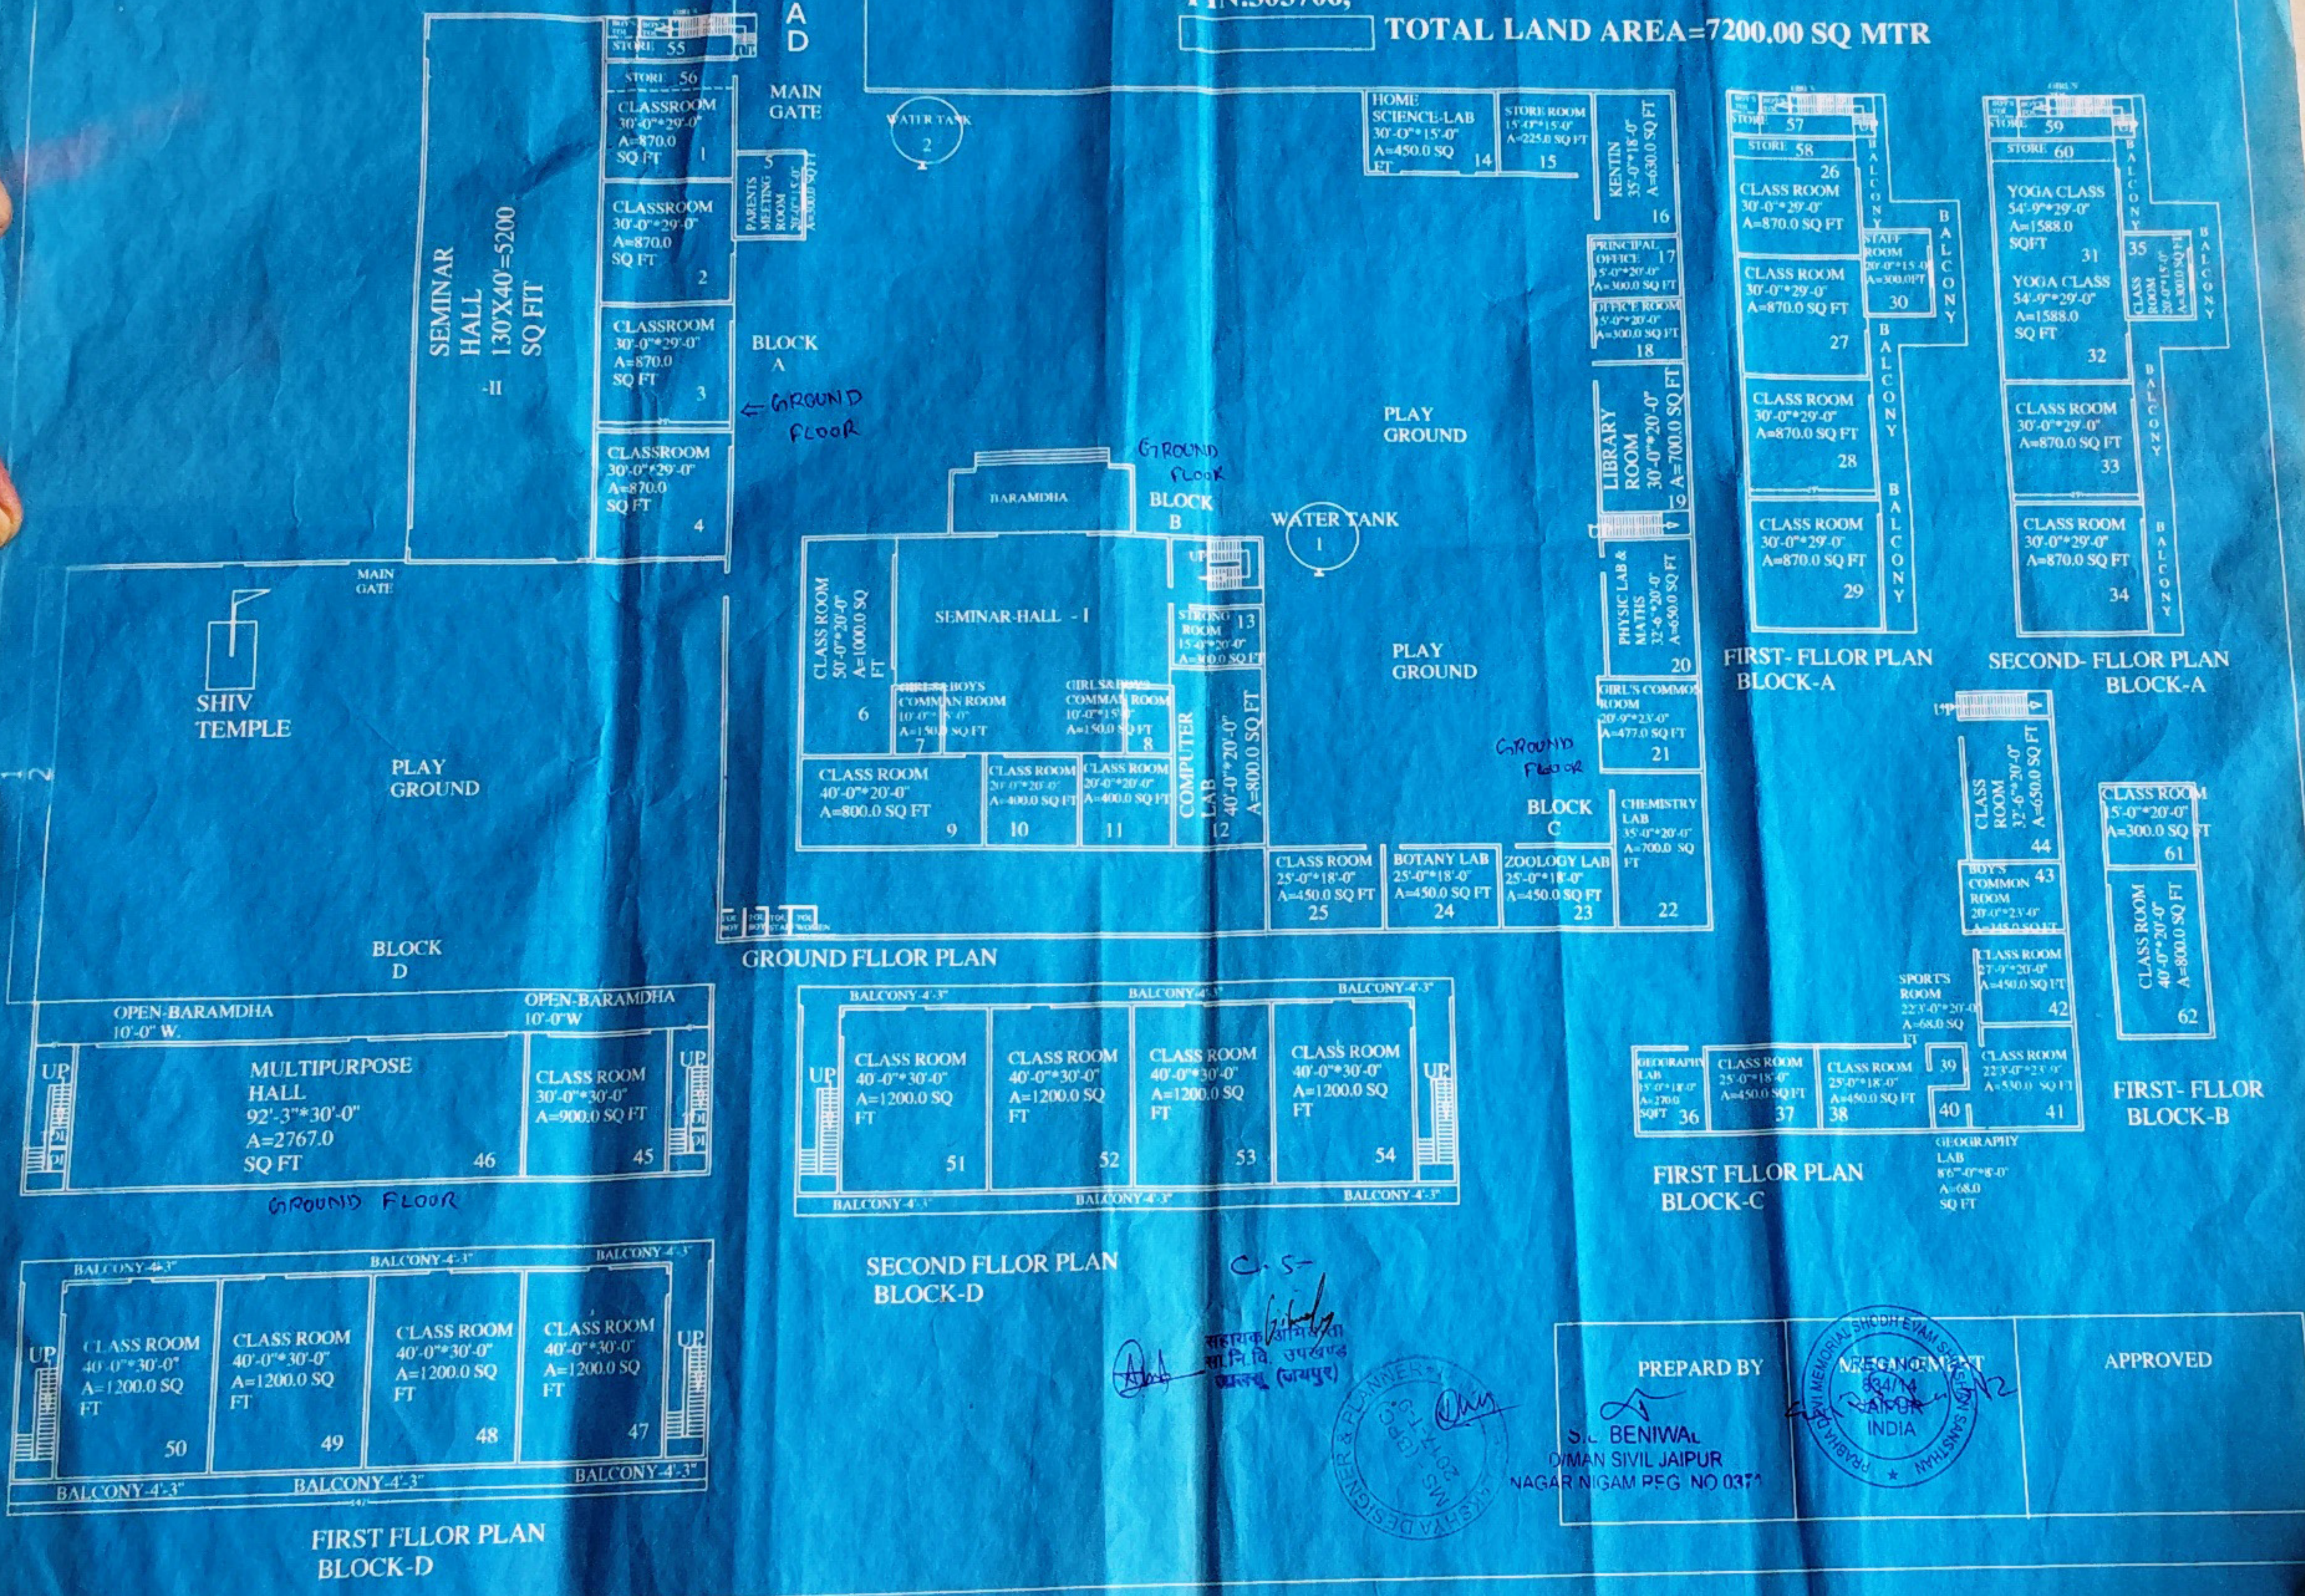

Prepared by: *[Signature]*
 सहायक अभियंता
 सानि वि. उपखण्ड
 जयपुर (जयपुर)

MS - (R.P.C.)
 2014-15
 PRABHA DEVI MEMORIAL SHOD EVAM SHIKSHAN SANSTHAN

PREPARED BY
[Signature]
 S/O BENIWAL
 DYMAN SIVIL JAIPUR
 NAGAR NIGAM REG NO 0371

APPROVED
[Signature]
 PRABHA DEVI MEMORIAL SHOD EVAM SHIKSHAN SANSTHAN
 INDIA